


Do not scale off this drawing.
 All dimensions to be verified on site by Main Contractor before the commencement of any shop drawings or work whatsoever, either on his own behalf or for that of sub-contractors or suppliers.
 Report all discrepancies to Architect immediately.
 This drawing to be read with all related Architects and Engineers drawings and other relevant information.

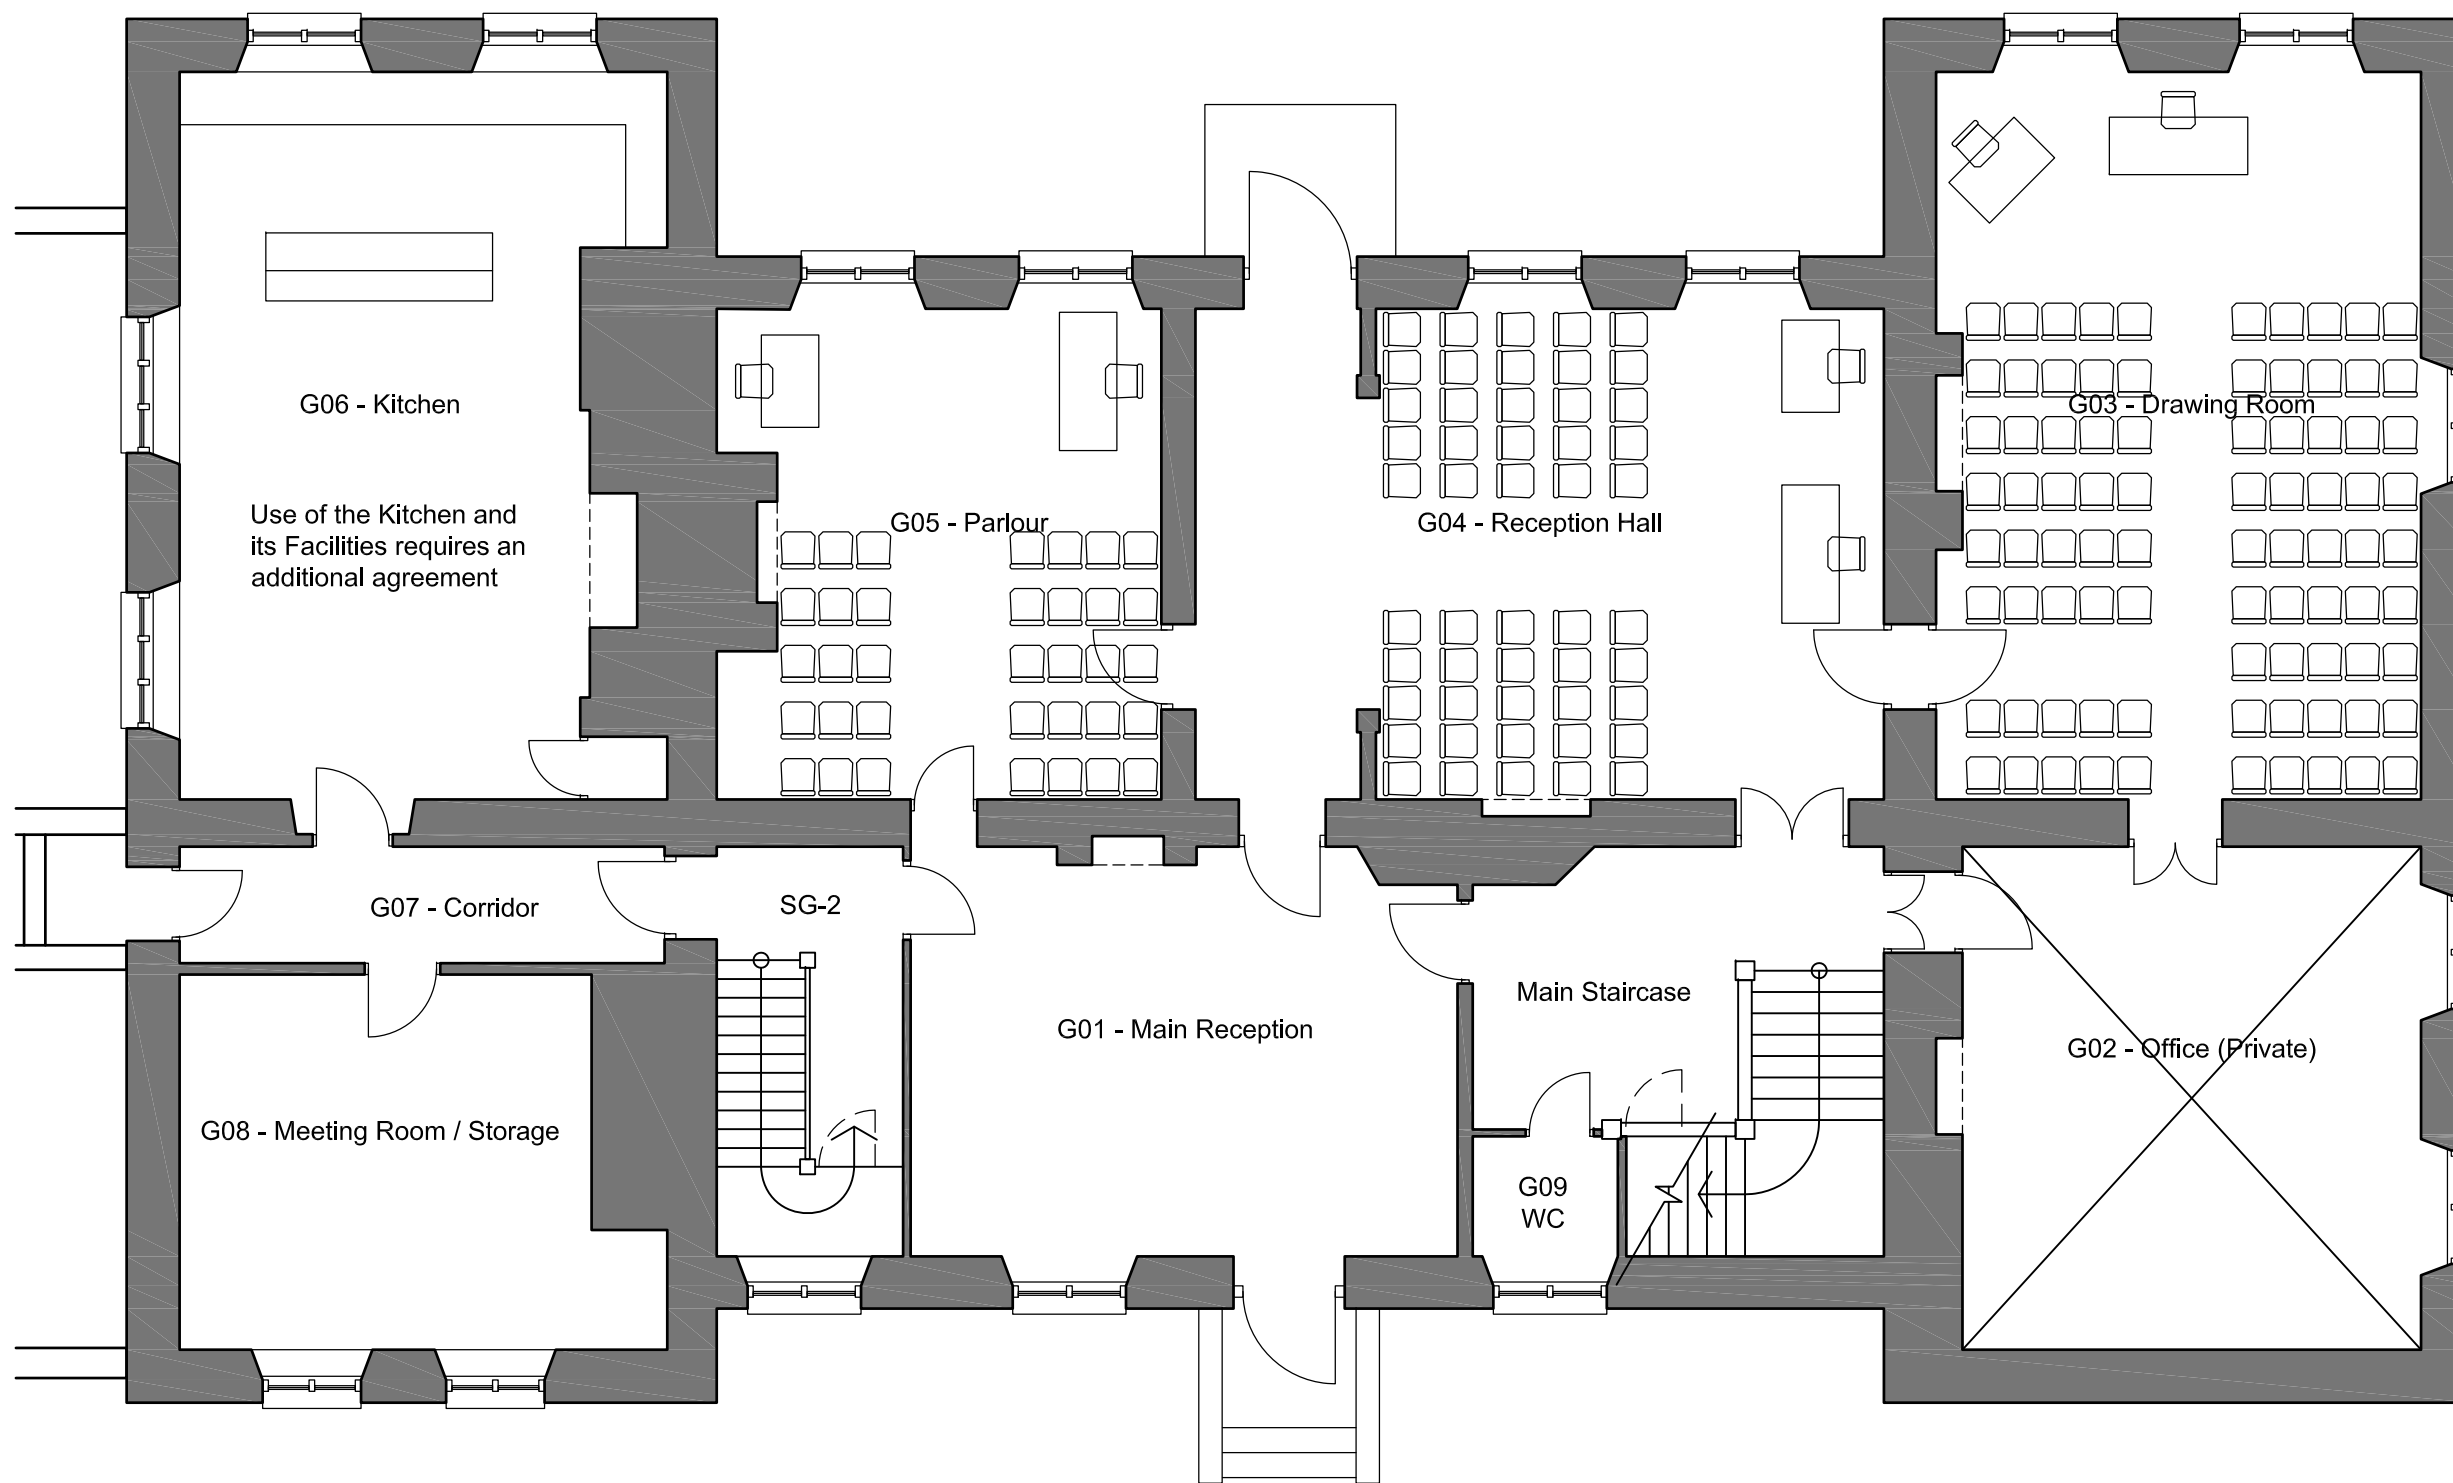

A	Seating Plans Added G03 - to be licenced G04 - Licenced G05 - Licenced	1/03/09	PB
Rev		date	AI

Seating Plans are indicative, other arrangements may be approved.

project
Tyttenhanger House

drawing title
Ground Floor Plan

date	scale	dm.	ckd.	appr.
16/01/08	1:100	NPB		

JOHN S BONNINGTON PARTNERSHIP

Tyttenhanger House
 St Albans, Herts AL4 0PG, UK
 Telephone: +44 (0) 1727 823633
 Facsimile: +44 (0) 1727 826488
 email: Architecture@JSBP.com

Architects	Planners	Designers
site	element	drawing
214105	AL	002
		revision
		A

